

**PRL** GLASS SYSTEMS INC.

Telephone : (877) 775-25856      251 Mason Way  
 Fax No. : (626) 968-95256      City of Industry, C.A.  
 www.prl.glass.com      www.prlaluminum.com

**Max Slider: Sliding Glass Door - Medium Stile - MS / MS / MS**  
**Sliding Door / Fixed Panel ( XO ) w/screen**

IMPORTANT DESIGN NOTE: ALL DECS, DESIGNS, ARRANGEMENTS AND PLANS INDICATED OR REPRESENTED BY THESE DRAWINGS ARE OWNED BY AND THE PROPERTY OF PRL GLASS SYSTEMS INC. NO PART THEREOF SHALL BE REPRODUCED, COPIED, ADAPTED, DISTRIBUTED TO OTHERS, PUBLISHED, SOLD OR OTHERWISE USED WITHOUT THE PRIOR WRITTEN CONSENT OF AND APPROPRIATE COMPENSATION TO PRL GLASS SYSTEMS INC. COPYRIGHT ©

ARCHITECT OF RECORD'S APPROVAL

STRUCTURAL ENGINEER OF RECORD'S APPROVAL

STRUCTURAL ENGINEER'S APPROVAL

GENERAL CONTRACTOR'S APPROVAL


REVISIONS	BY
△	
△	
△	
△	
△	
△	

job name  
 job name  
 job name  
 address

GENERAL CONTRACTOR: XXXXXXXX ARCHITECT: XXXXXXXX

DATE: April, 17, 2014  
 SCALE: 1"=X'-X"  
 DRAWN: P  
 JOB: XXXXXXXX  
 SHEET: 1.01

THE DRAWING IS NOT TO SCALE IF NOT PRINTED ON 24" X 36" PAPER

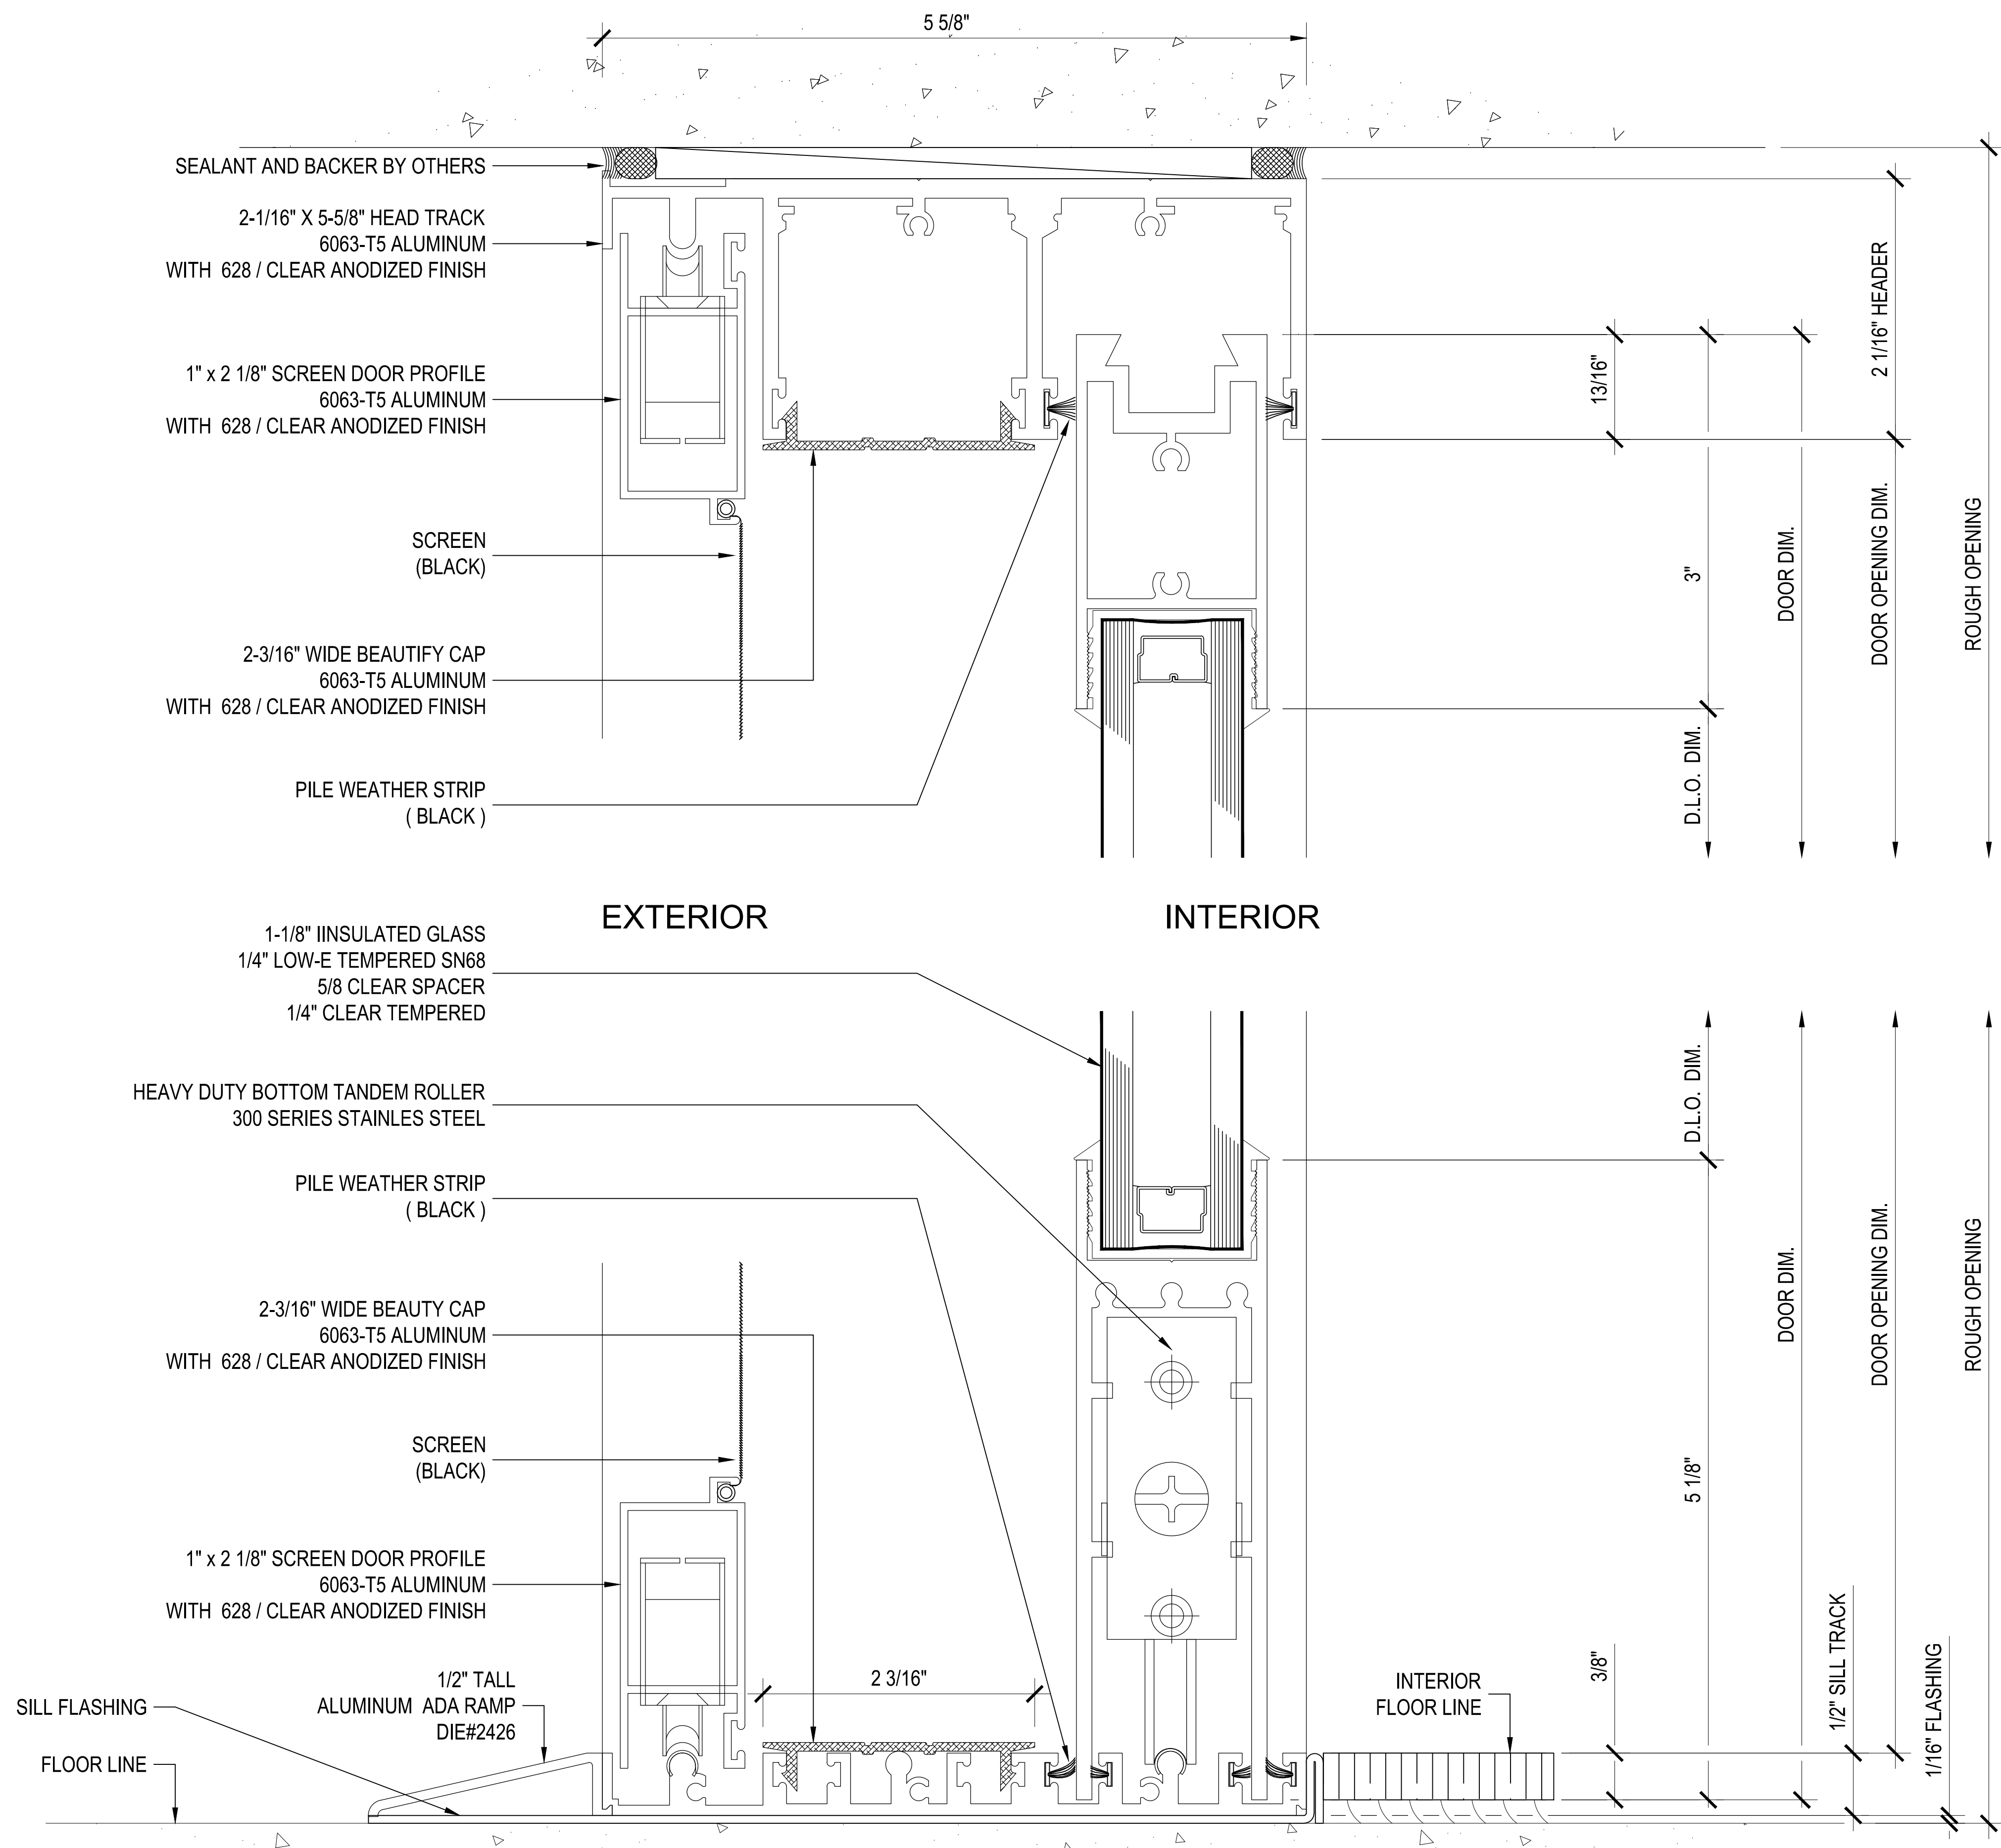

**C**

**Section @ (Slider)**

**Max-Slider Sliding Glass Door (XO) with screen**

IMPORTANT DESIGN NOTE: ALL IDEAS, DESIGNS, ARRANGEMENTS AND PLANS INDICATED OR REPRESENTED BY THESE DRAWINGS ARE OWNED BY AND THE PROPERTY OF PRL GLASS SYSTEMS INC. NO PART THEREOF SHALL BE REPRODUCED, COPIED, ADAPTED, DISTRIBUTED TO OTHERS, PUBLISHED, SOLD OR OTHERWISE USED WITHOUT THE PRIOR WRITTEN CONSENT OF AND APPROPRIATE COMPENSATION TO PRL GLASS SYSTEMS INC. COPYRIGHT ©

ARCHITECT OF RECORD'S APPROVAL

STRUCTURAL ENGINEER OF RECORD'S APPROVAL

STRUCTURAL ENGINEER'S APPROVAL

GENERAL CONTRACTOR'S APPROVAL

REVISIONS	BY
▲	
▲	
▲	
▲	
▲	


job name  
 job name  
 job name  
 address

GENERAL CONTRACTOR: ARCHITECT: XXXXXXXXXXXXXXXXXXXX

DATE: March, 21, 2014  
 SCALE: XXXXXX  
 DRAWN: P  
 JOB: XXXXXXXXXXX  
 SHEET:

**2.01**

THE DRAWING IS NOT TO SCALE IF NOT PRINTED ON 24" X 36" PAPER

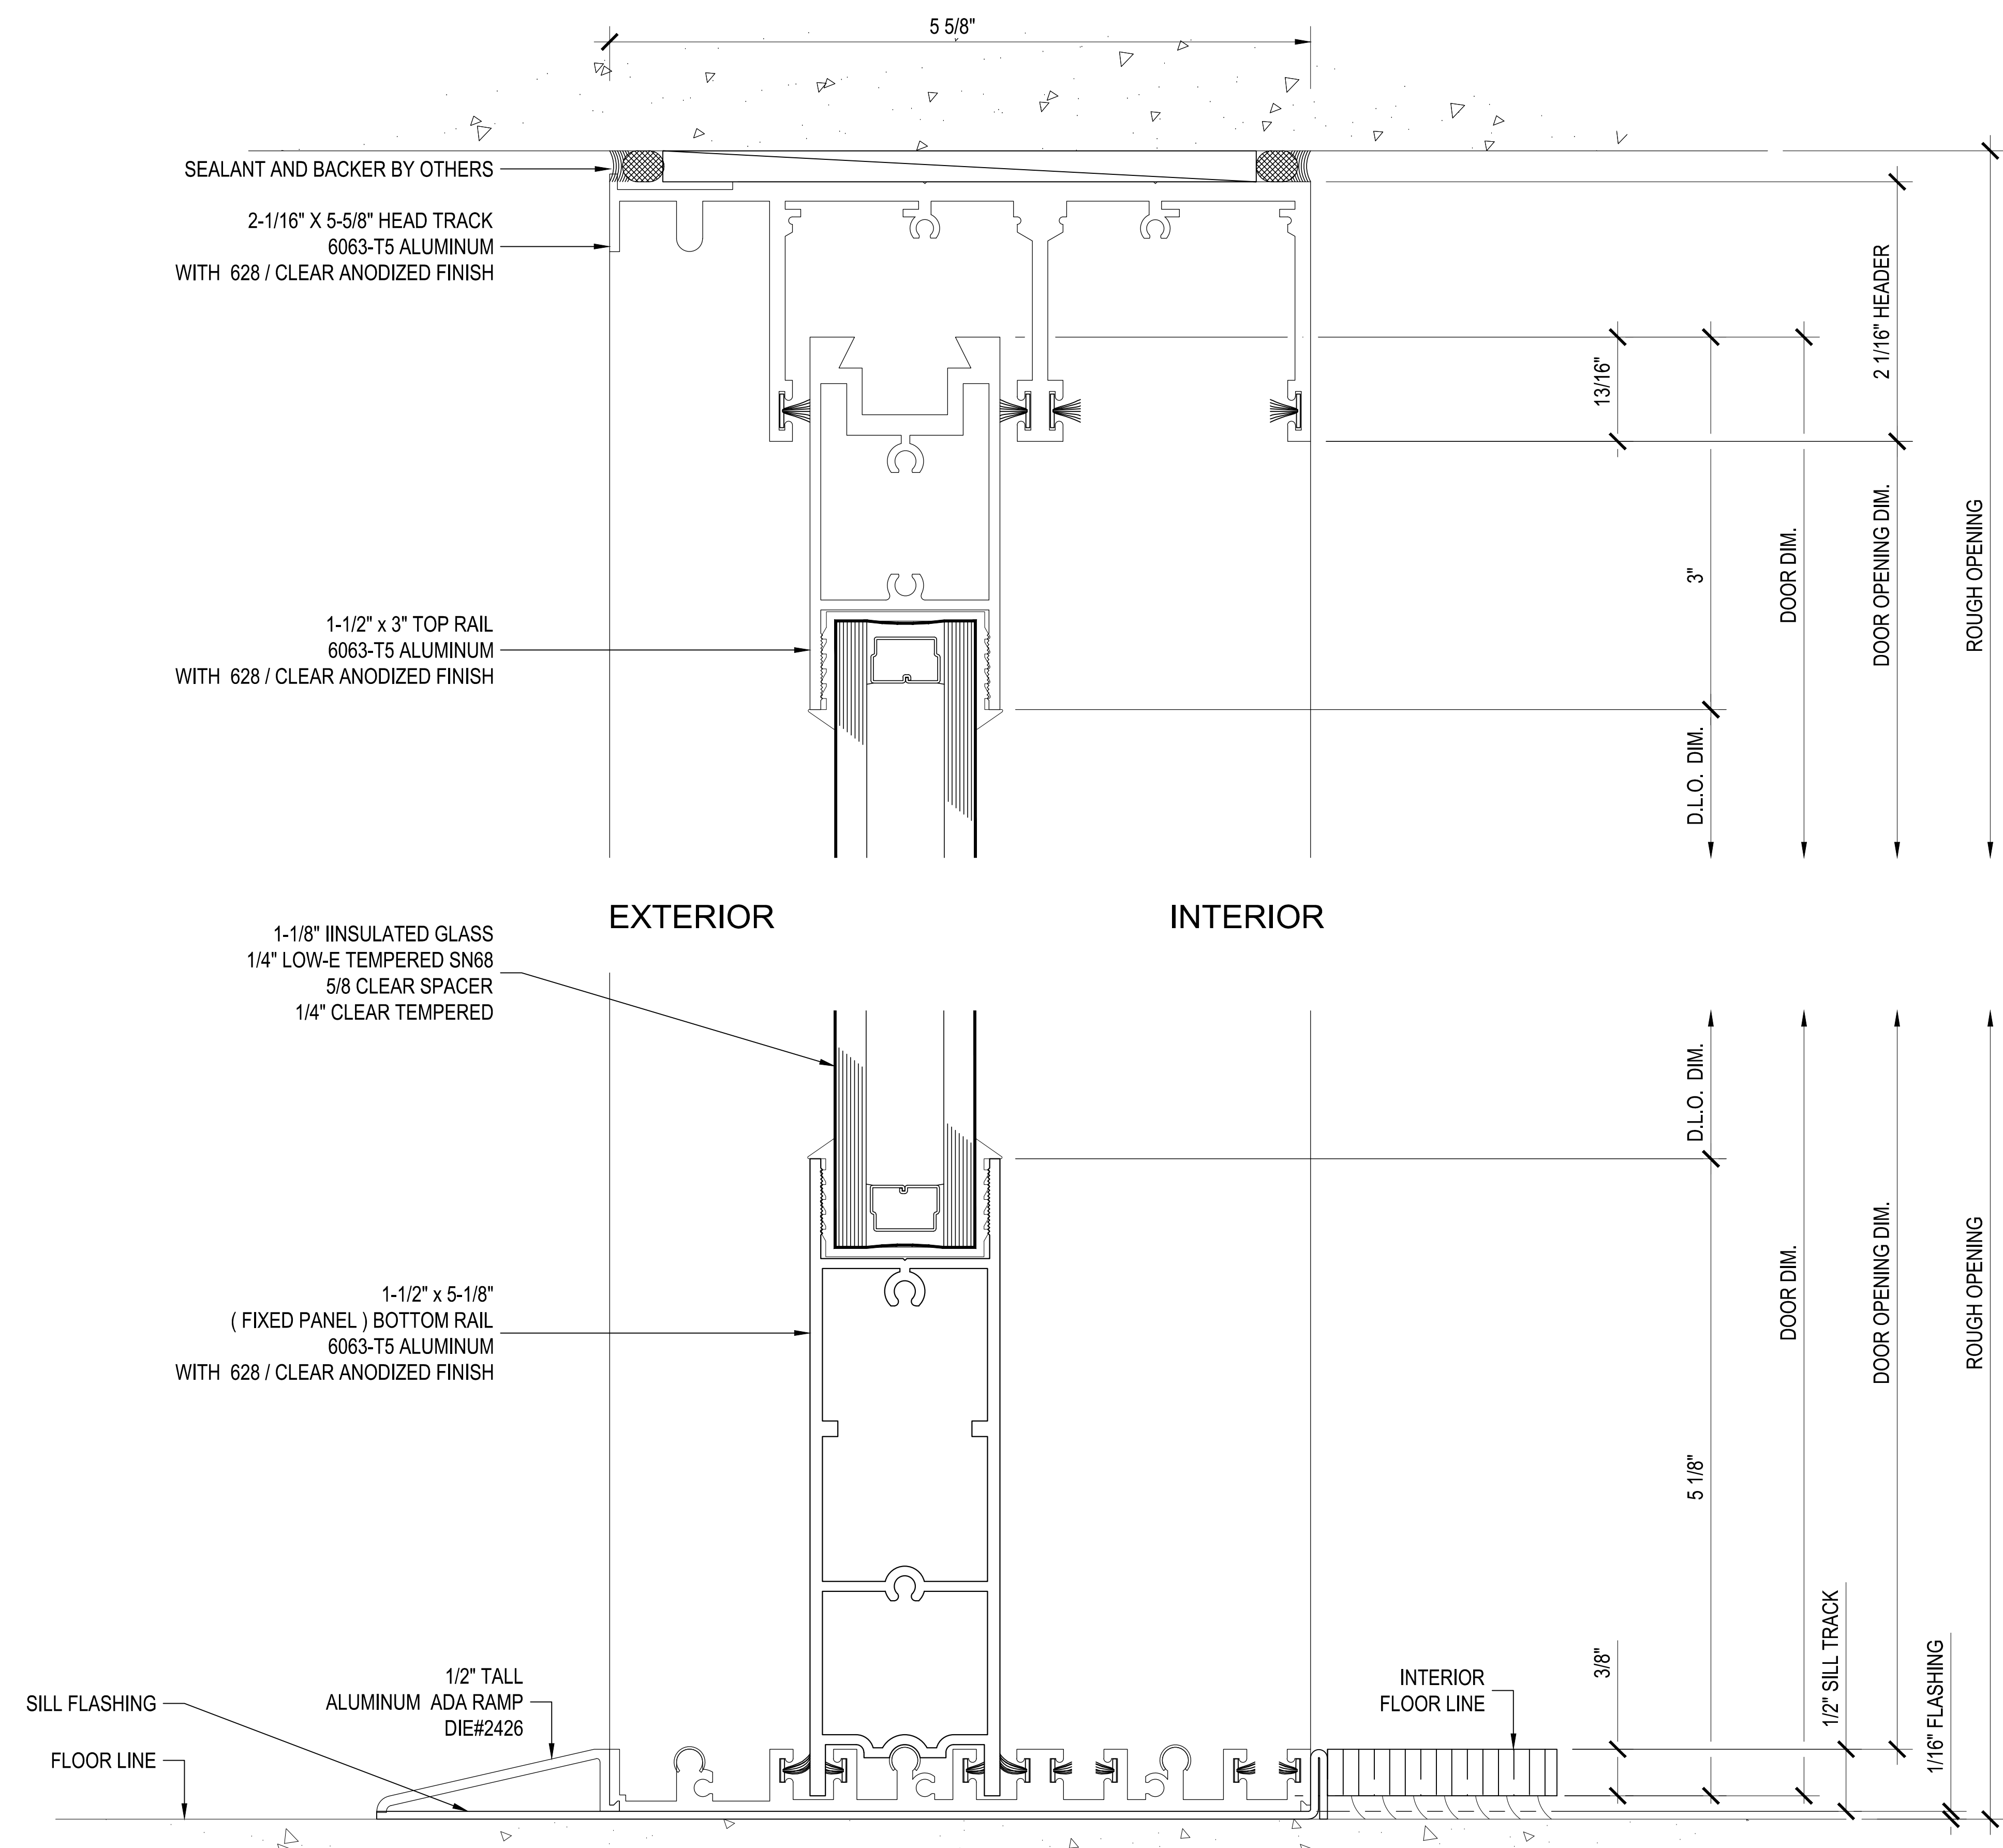

**B**

**Section @ (Fixed)**  
 Max-Slider Sliding Glass Door (XO) with screen

IMPORTANT DESIGN NOTE: ALL IDEAS, DESIGNS, ARRANGEMENTS AND PLANS INDICATED OR REPRESENTED BY THESE DRAWINGS ARE OWNED BY AND THE PROPERTY OF PRL GLASS SYSTEMS INC. NO PART THEREOF SHALL BE REPRODUCED, COPIED, ADAPTED, DISTRIBUTED TO OTHERS, PUBLISHED, SOLD OR OTHERWISE USED WITHOUT THE PRIOR WRITTEN CONSENT OF AND APPROPRIATE COMPENSATION TO PRL GLASS SYSTEMS INC. COPYRIGHT ©

ARCHITECT OF RECORD'S APPROVAL

STRUCTURAL ENGINEER OF RECORD'S APPROVAL

STRUCTURAL ENGINEER'S APPROVAL

GENERAL CONTRACTOR'S APPROVAL

REVISIONS	BY
▲	
▲	
▲	
▲	
▲	

job name  
 job name  
 job name  
 address


GENERAL CONTRACTOR: XXXXXXXX ARCHITECT: XXXXXXXX

DATE: March, 21, 2014  
 SCALE: XXXXXX  
 DRAWN: P  
 JOB: XXXXXXXX  
 SHEET


**3.01**

THE DRAWING IS NOT TO SCALE IF NOT PRINTED ON 24" X 36" PAPER  
 PRL GLASS SYSTEMS INC. 3000 W. 10TH AVENUE, SUITE 100, DENVER, CO 80202-1433





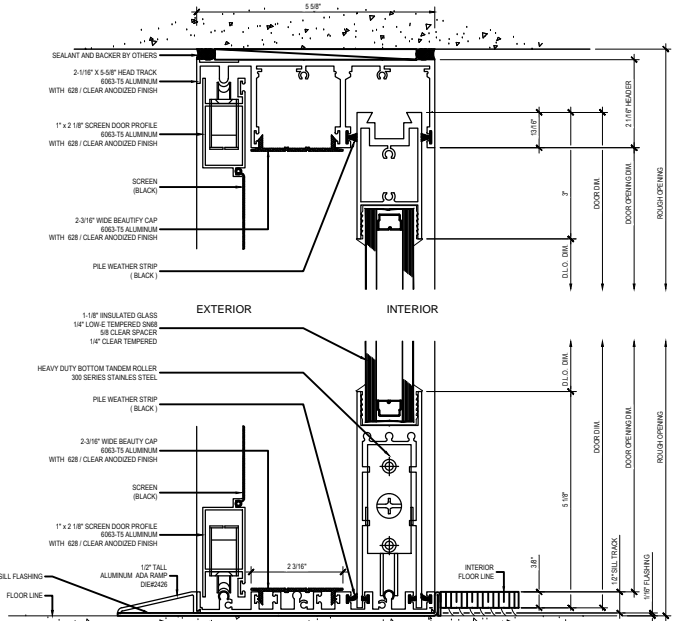

**C** Section @ (Slider)  
Max-Slider Sliding Glass Door (XO) with screen

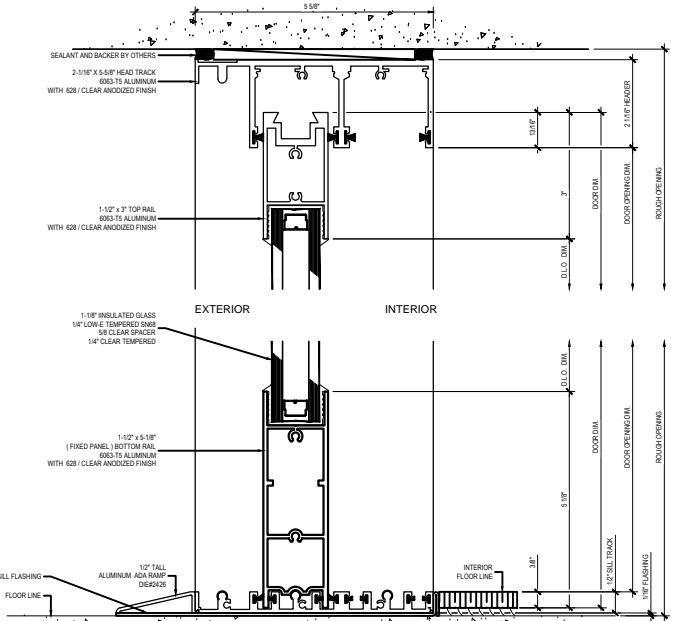

**B** Section @ (Fixed)  
Max-Slider Sliding Glass Door (XO) with screen

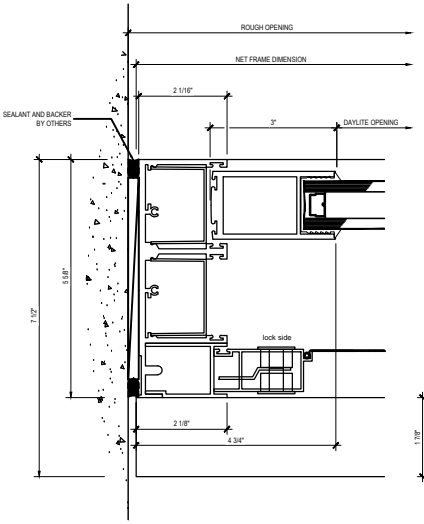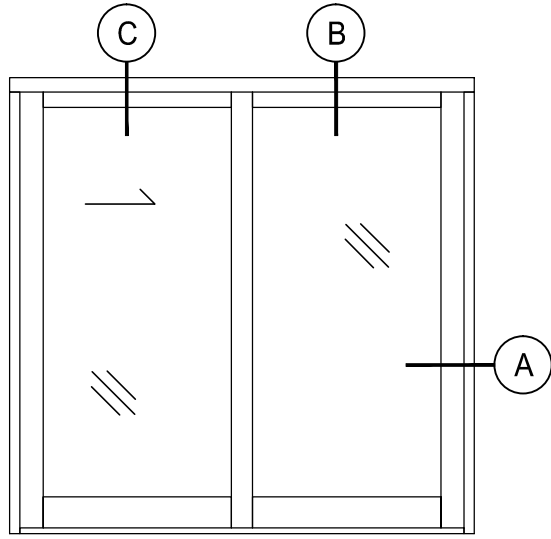


**A** Section @ Jamb  
Max-Slider Sliding Glass Door (XO) w/screen

**PRL** GLASS SYSTEMS INC.

Telephone : (877) 775-25856    251 Mason Way  
 Fax No. : (626) 968-95256    City of Industry, C.A.  
 www.prl.glass.com    www.praluminum.com




**Max Slider: Sliding Glass Door - Medium Stile - MS / MS / MS Sliding Door / Fixed Panel ( XO ) w/screen**

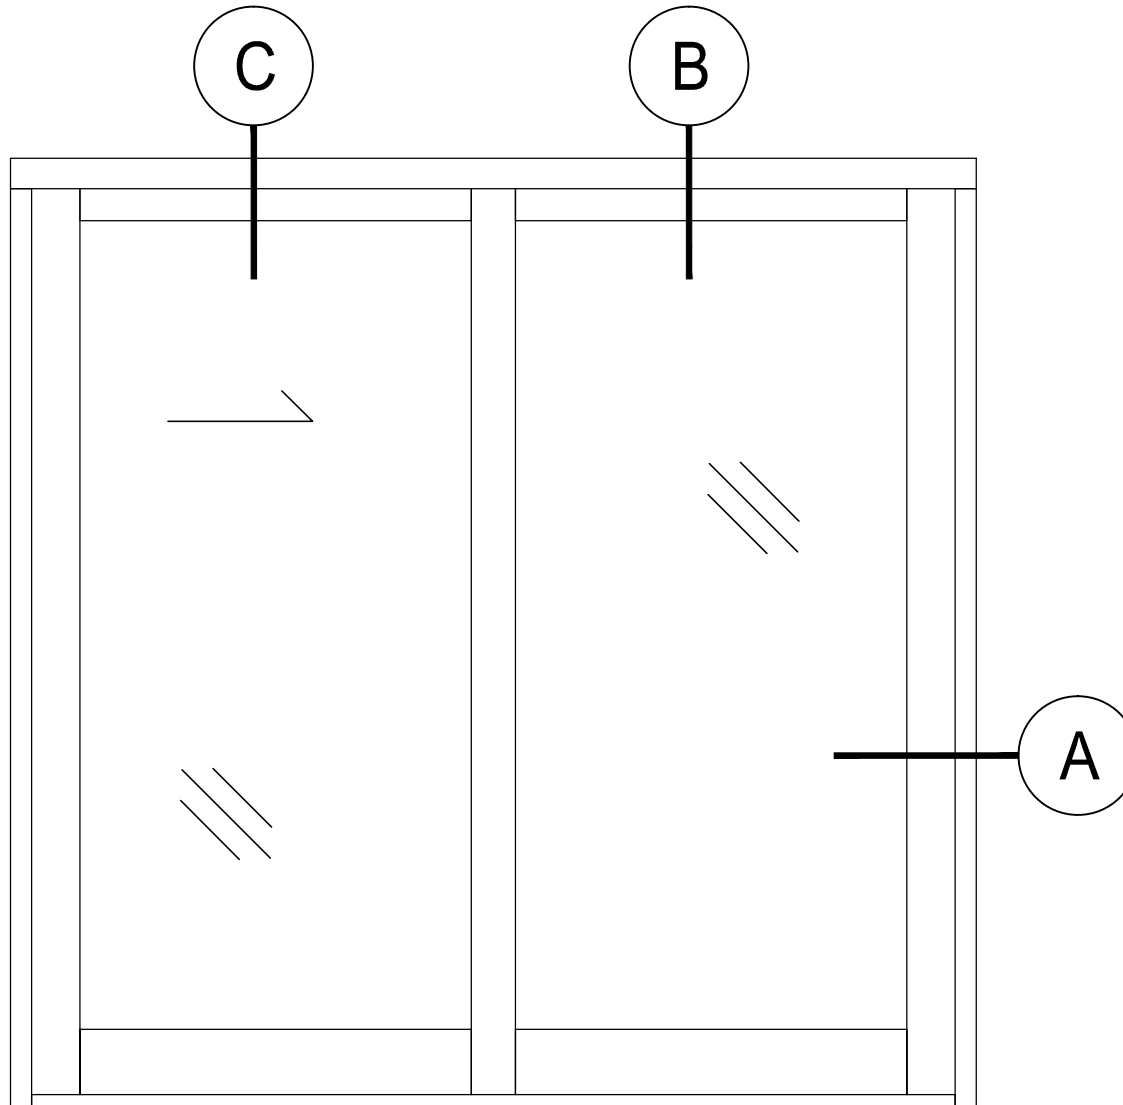

**PRL** GLASS SYSTEMS INC.

Telephone : (877) 775-2586 251 Mason Way  
 Fax No. : (626) 968-9526 City of Industry, C.A.  
 www.prlglass.com www.prlaluminum.com



**Max Slider: Sliding Glass Door - Medium Stile - MS / MS / MS**  
**Sliding Door / Fixed Panel ( XO ) w/screen**

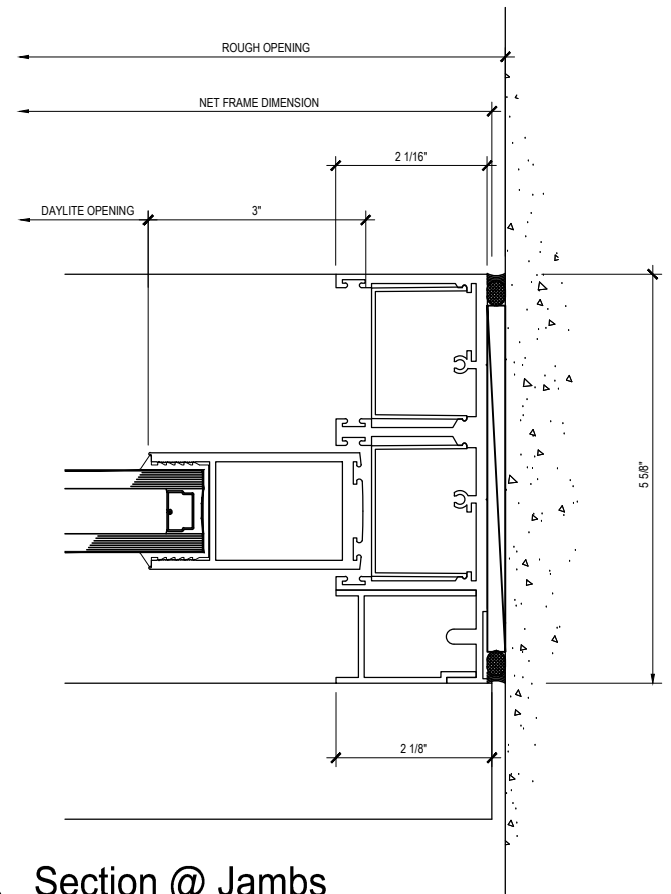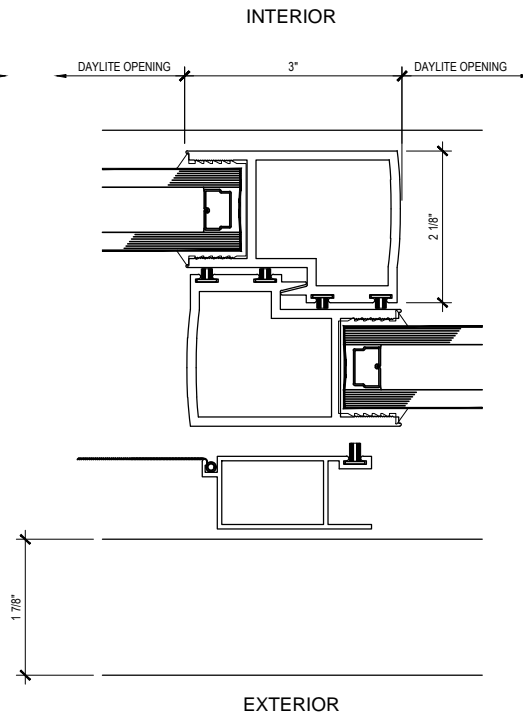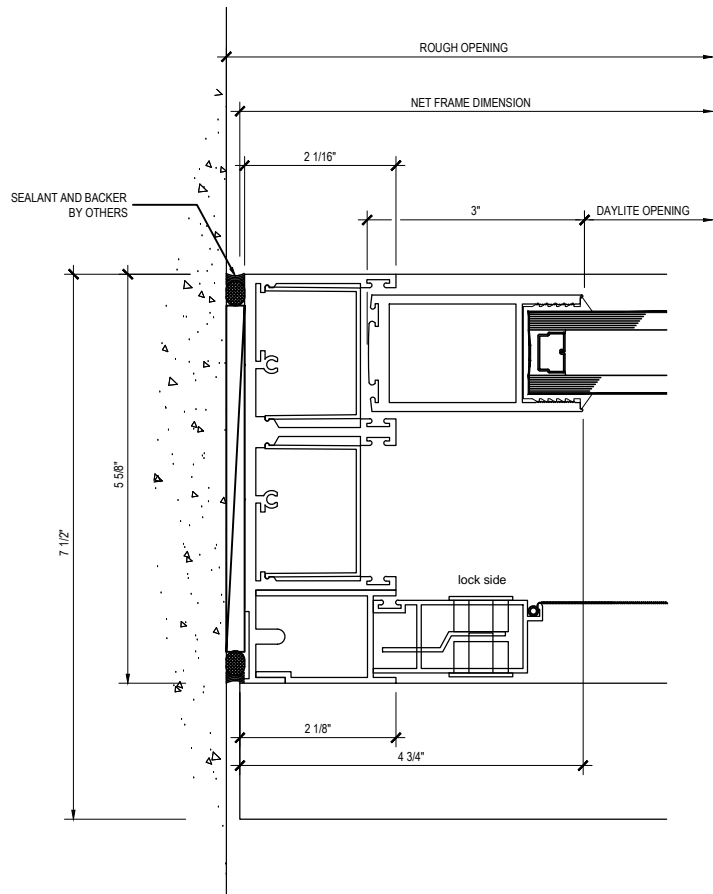

A



Section @ Jamb

Max-Slider Sliding Glass Door (XO) w/screen

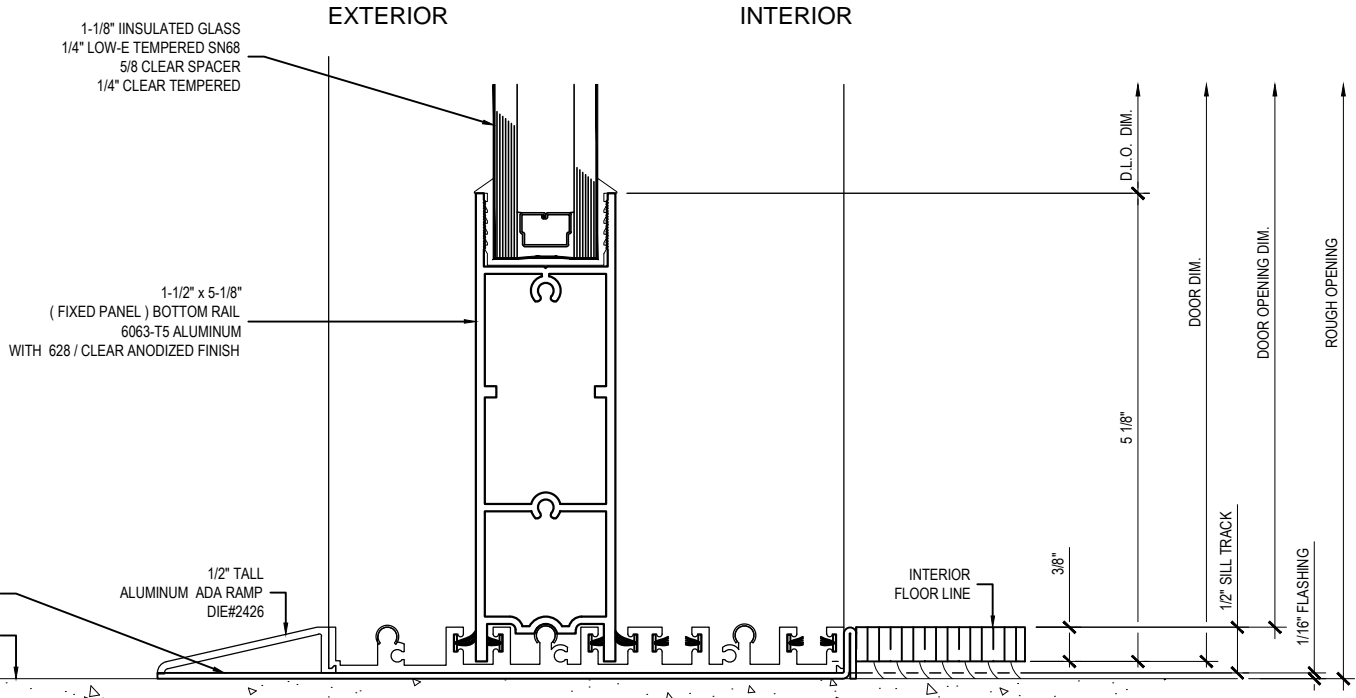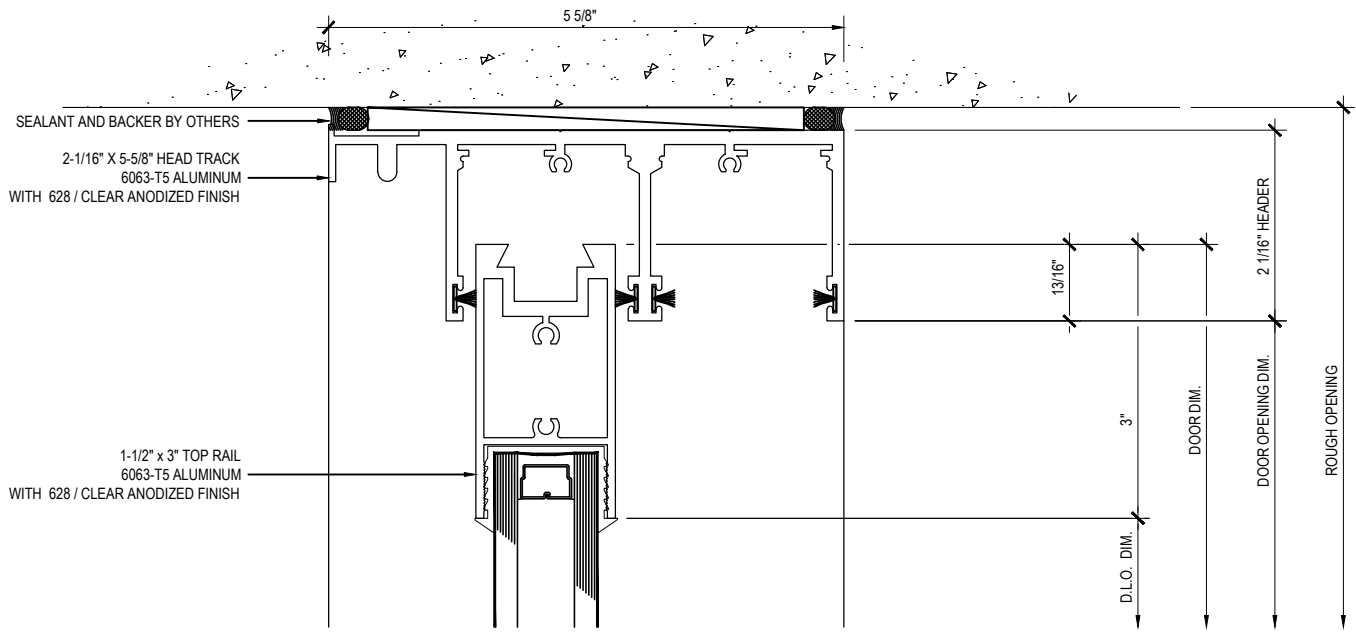

**B** Section @ (Fixed)  
 Max-Slider Sliding Glass Door (XO) with screen



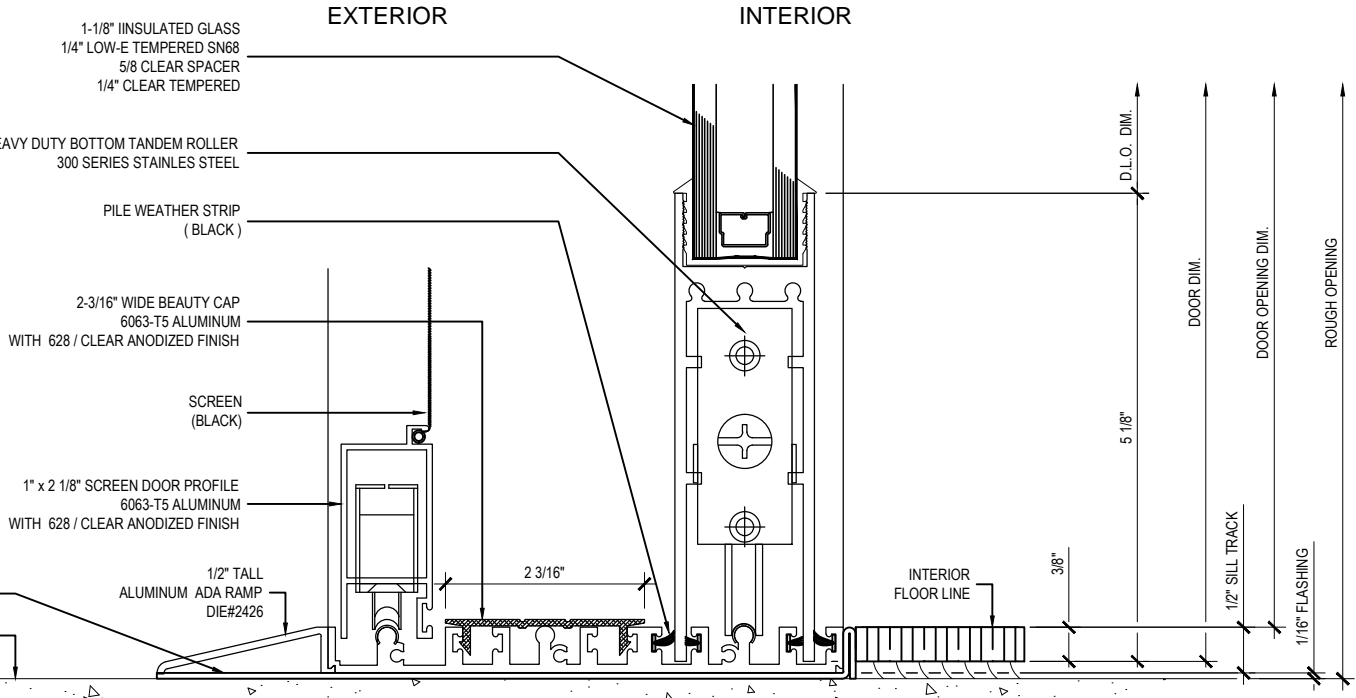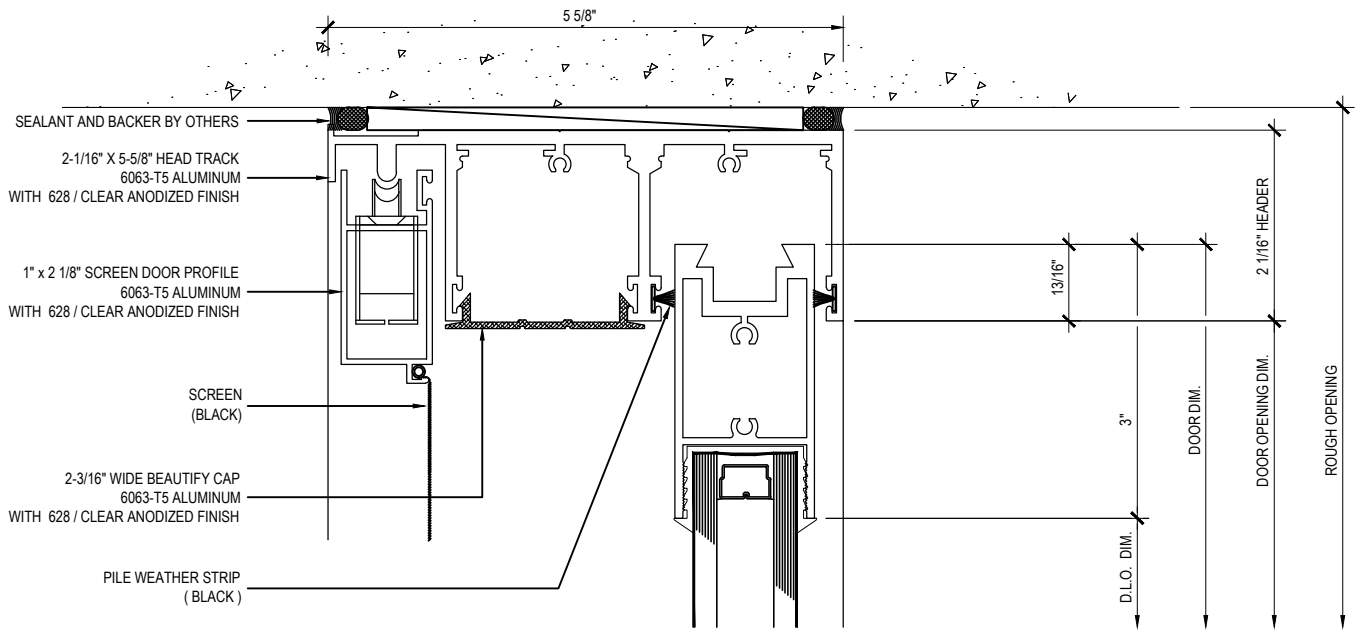

**C**

**Section @ (Slider)**

**Max-Slider Sliding Glass Door (XO) with screen**